
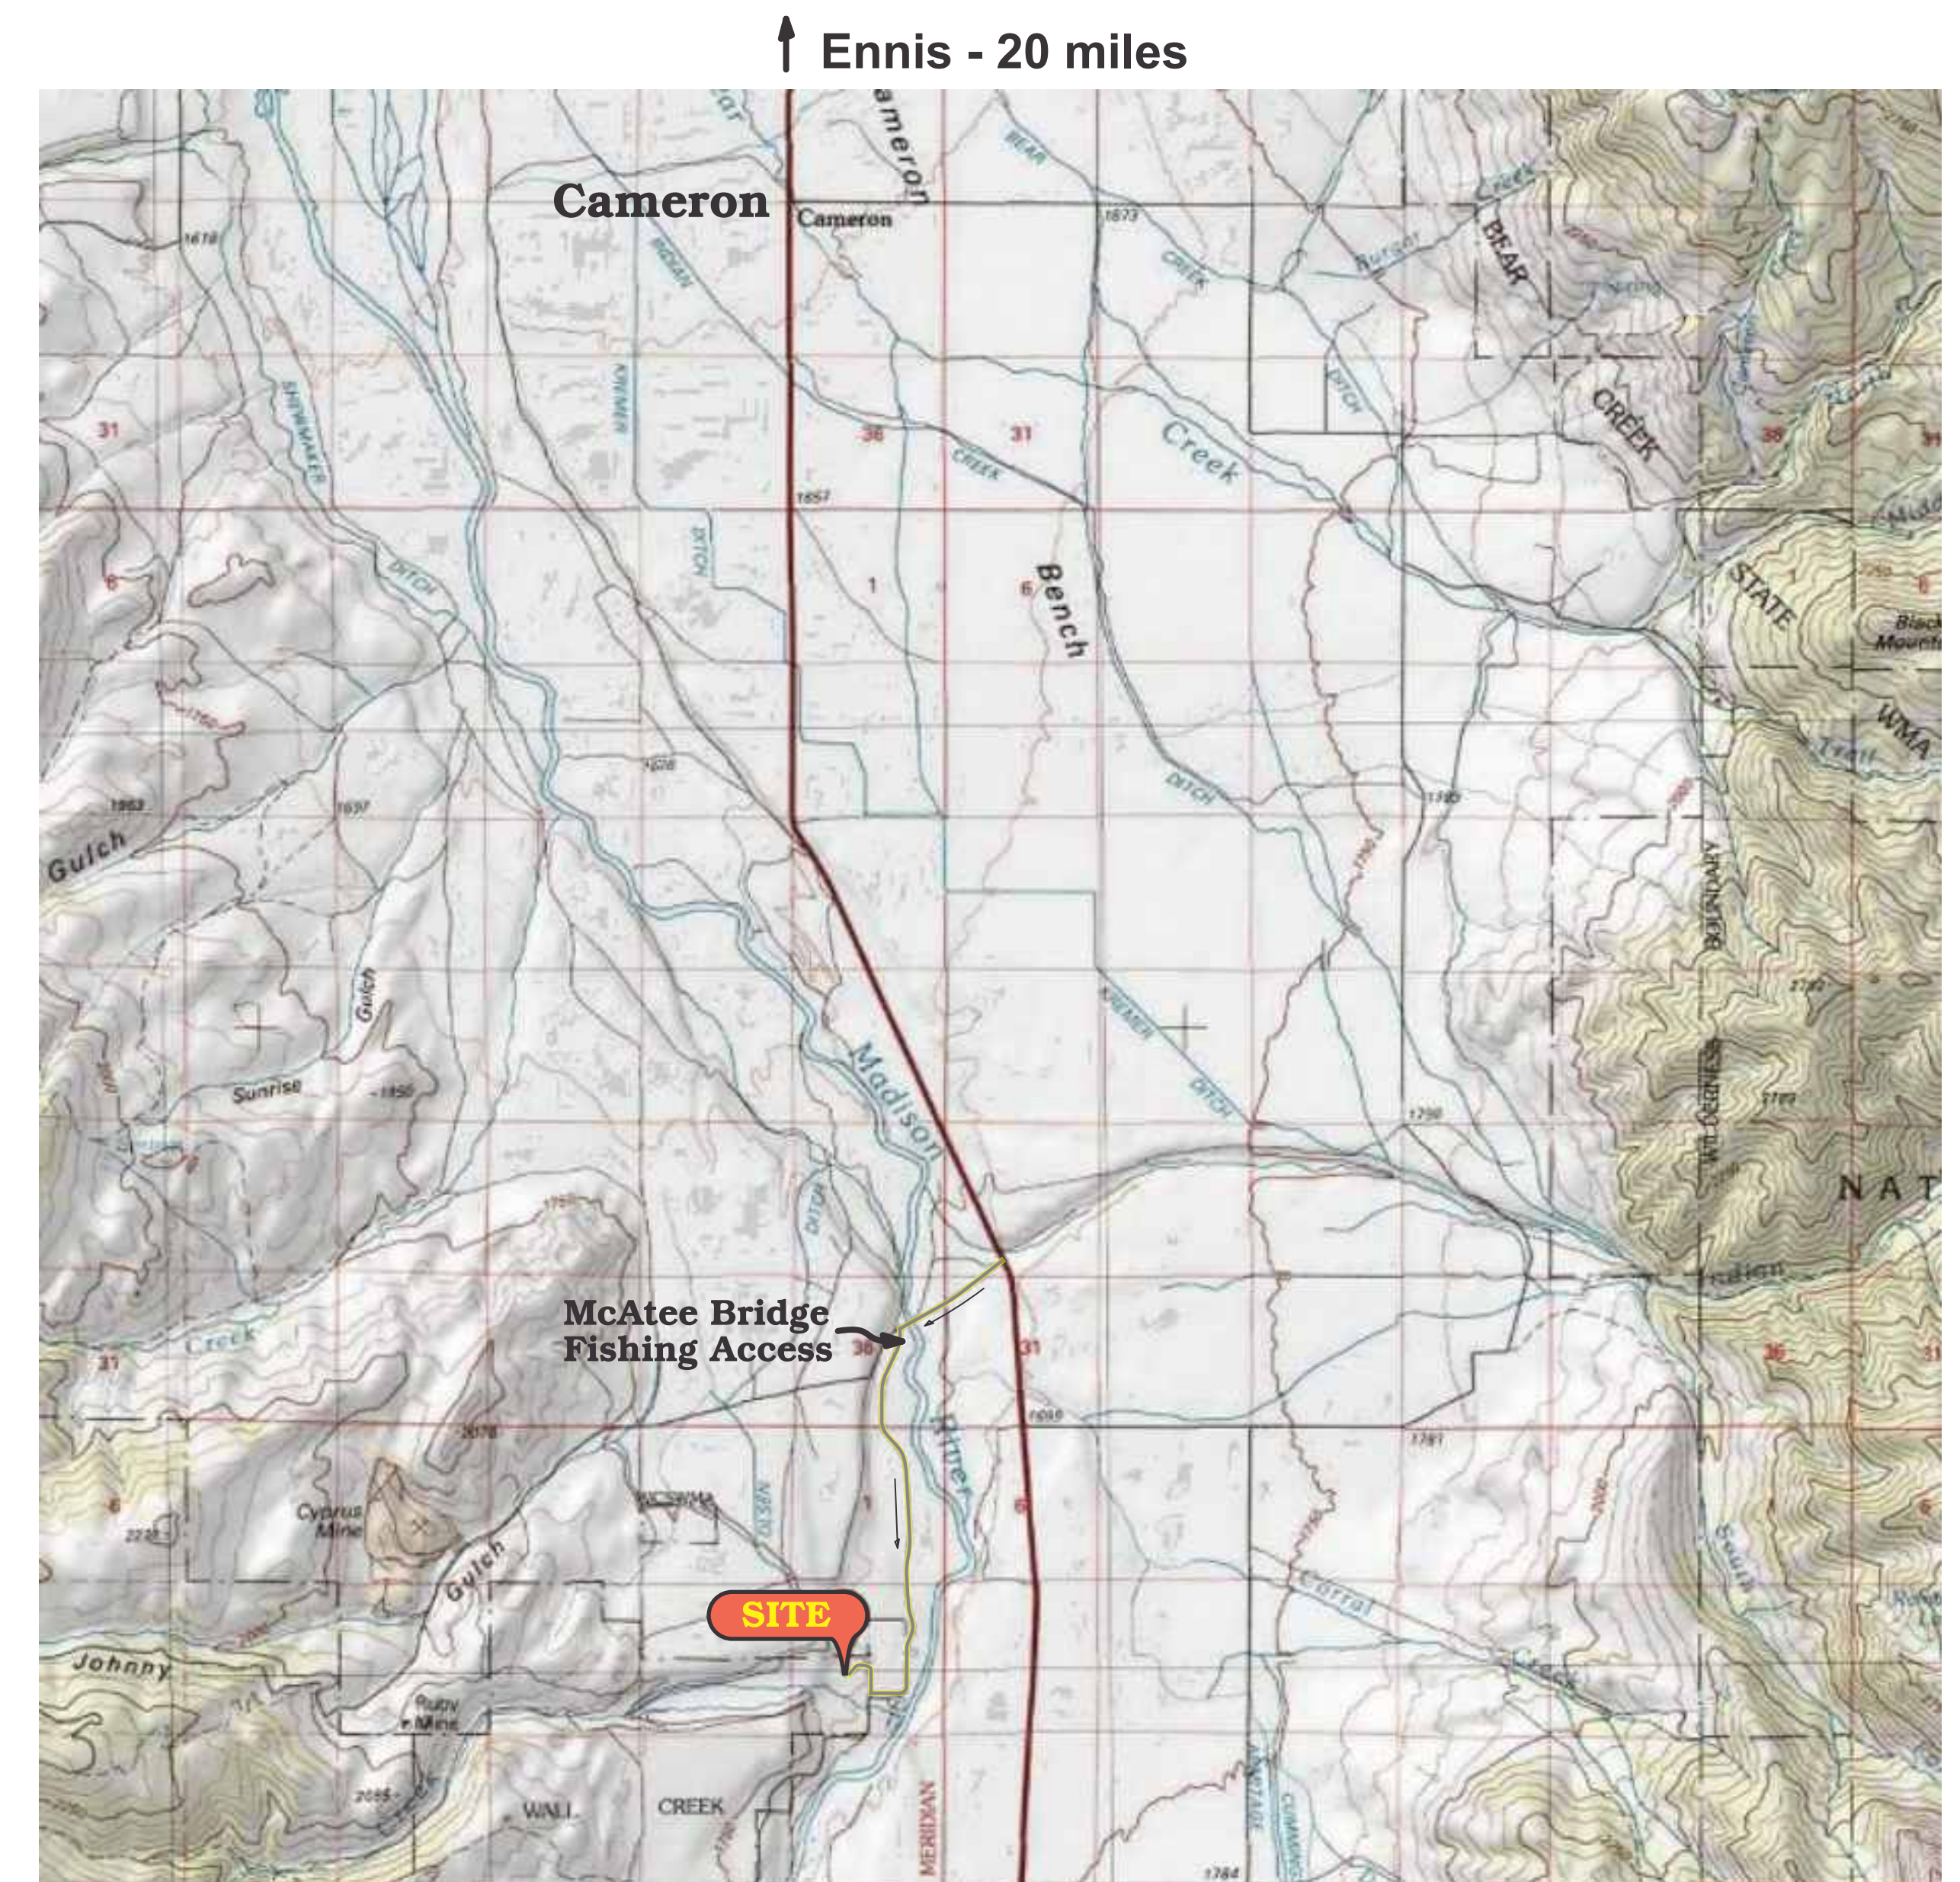
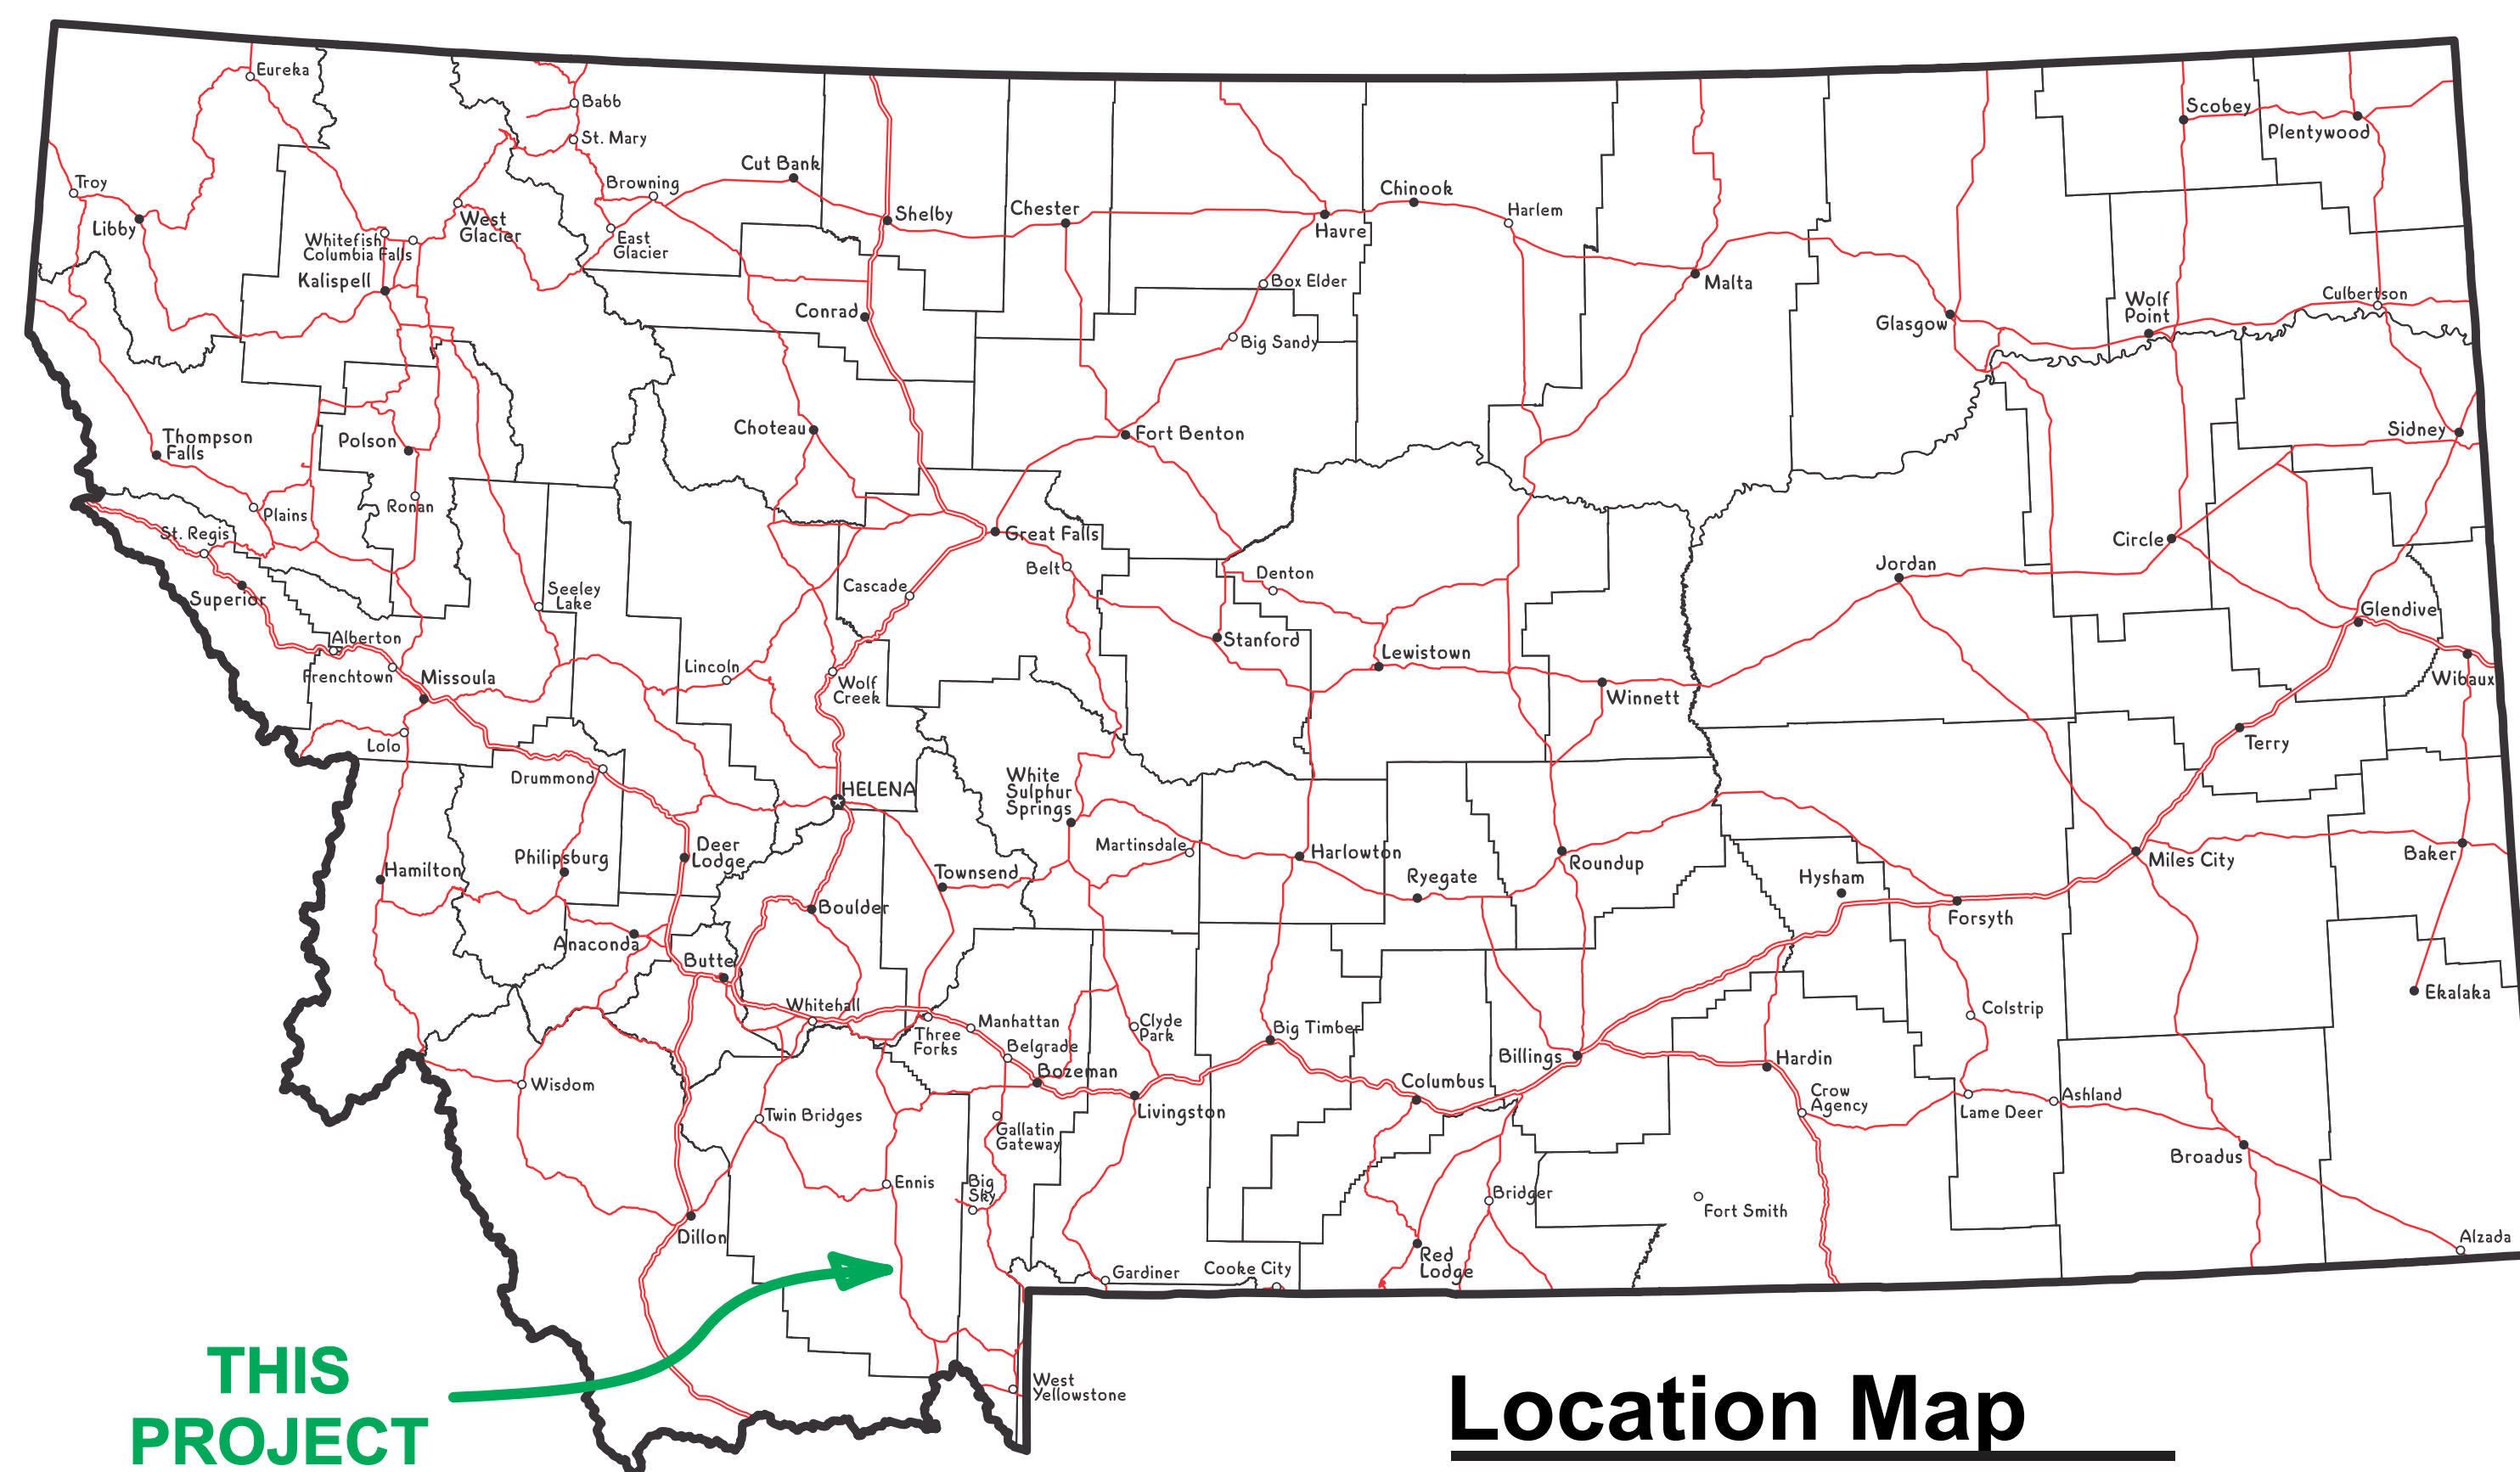


Bunkhouse Reroof Wall Creek WMA

10 miles South of Cameron, Montana

FWP Project #15-07

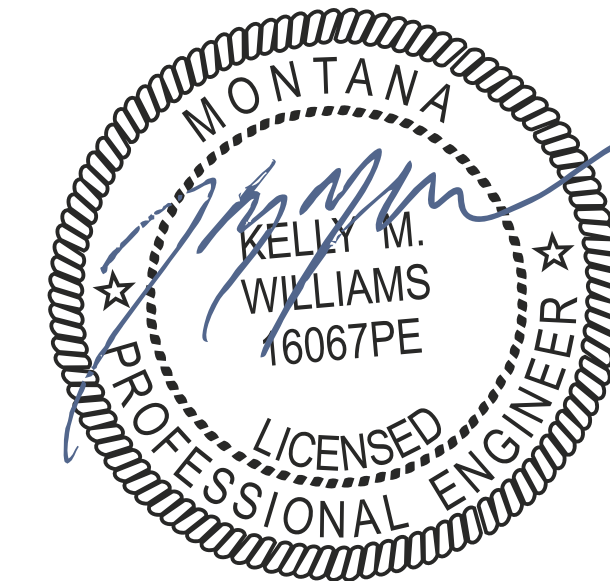

Montana Fish, Wildlife & Parks Design & Construction

MAILING ADDRESS
PO Box 200701
Helena, MT 59620-0701

OFFICE ADDRESS
1522 East Sixth Avenue
Helena, MT 59601

(406) 841-4000 Phone
(406) 841-4004 FAX

WEB ADDRESS
<http://fwp.mt.gov/doingBusiness/designAndConstruction/>

DRAWING INDEX

- 1 - Cover Sheet
- 2 - Structure Views and Dimensions
- 3 - West Side Details
- 4 - East Side Details
- 5
- 6
- 7
- 8
- 9

D. Stinson

Drawn by: _____ Date: _____ Revised by: _____ Date: _____ Approved by: _____ Date: _____

Checked by: _____ Date: _____ Approved by: _____ Date: _____ Approved by: _____ Date: _____



**Montana Fish,
Wildlife & Parks**

**Bunkhouse Reroof
Wall Creek WMA**

FWP Project No.15-07

**SHEET: 1
of 4**



EAST SIDE




NOTE: The exact location of the septic tank and drain field are currently unknown. The location of the power cables between the wind generator location and the bunkhouse are also unknown. Caution must be used to not damage these utilities when moving vehicles off existing road.



NOTE: Protect all exposed utilities and propane tank and lines from any damage.


WEST SIDE

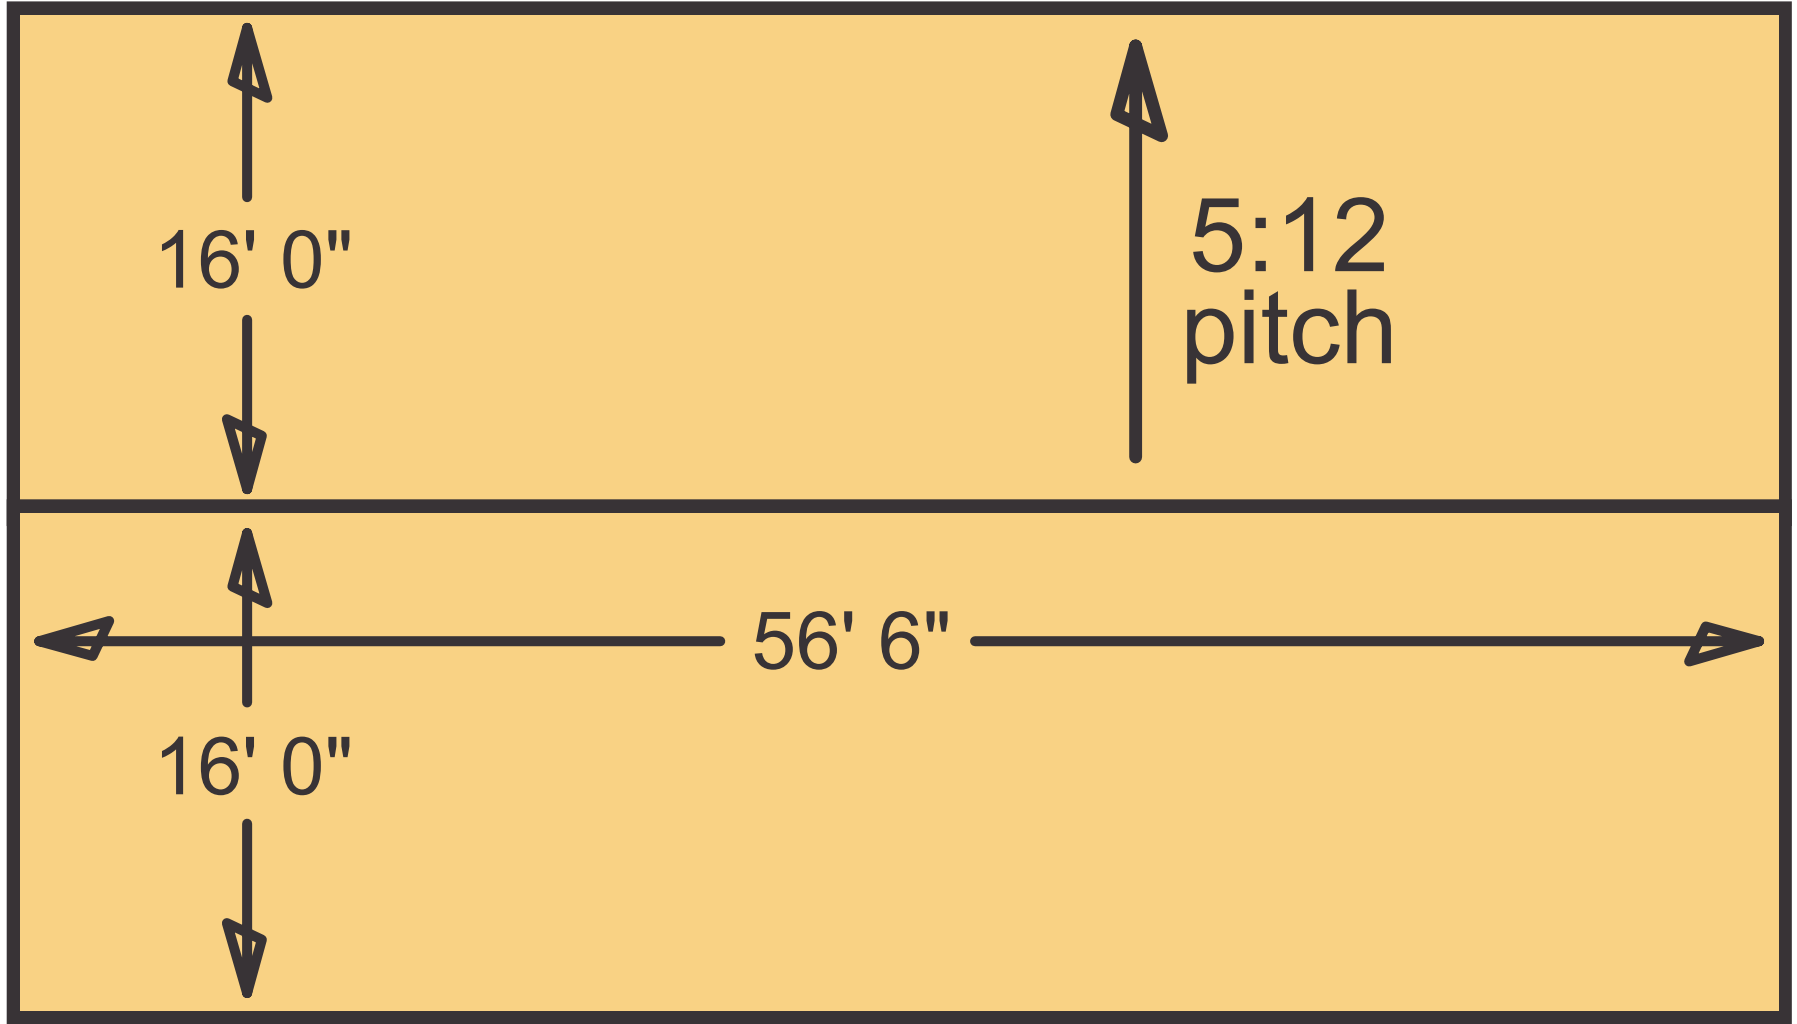

ROOF SURFACE DIMENSIONS

West side notes:

- A - Four static pan vents to be removed and sheathing replaced.
 - B - Patch from old stove chimney removed and sheathing replaced.
 - C - Fitting from old power entry removed and sheathing and soffit replaced.
- Note: All replaced sheathing shall match existing plywood.
- D - Existing plumbing vents
- Save and reuse gutters
- Ridge vent full length of roof.

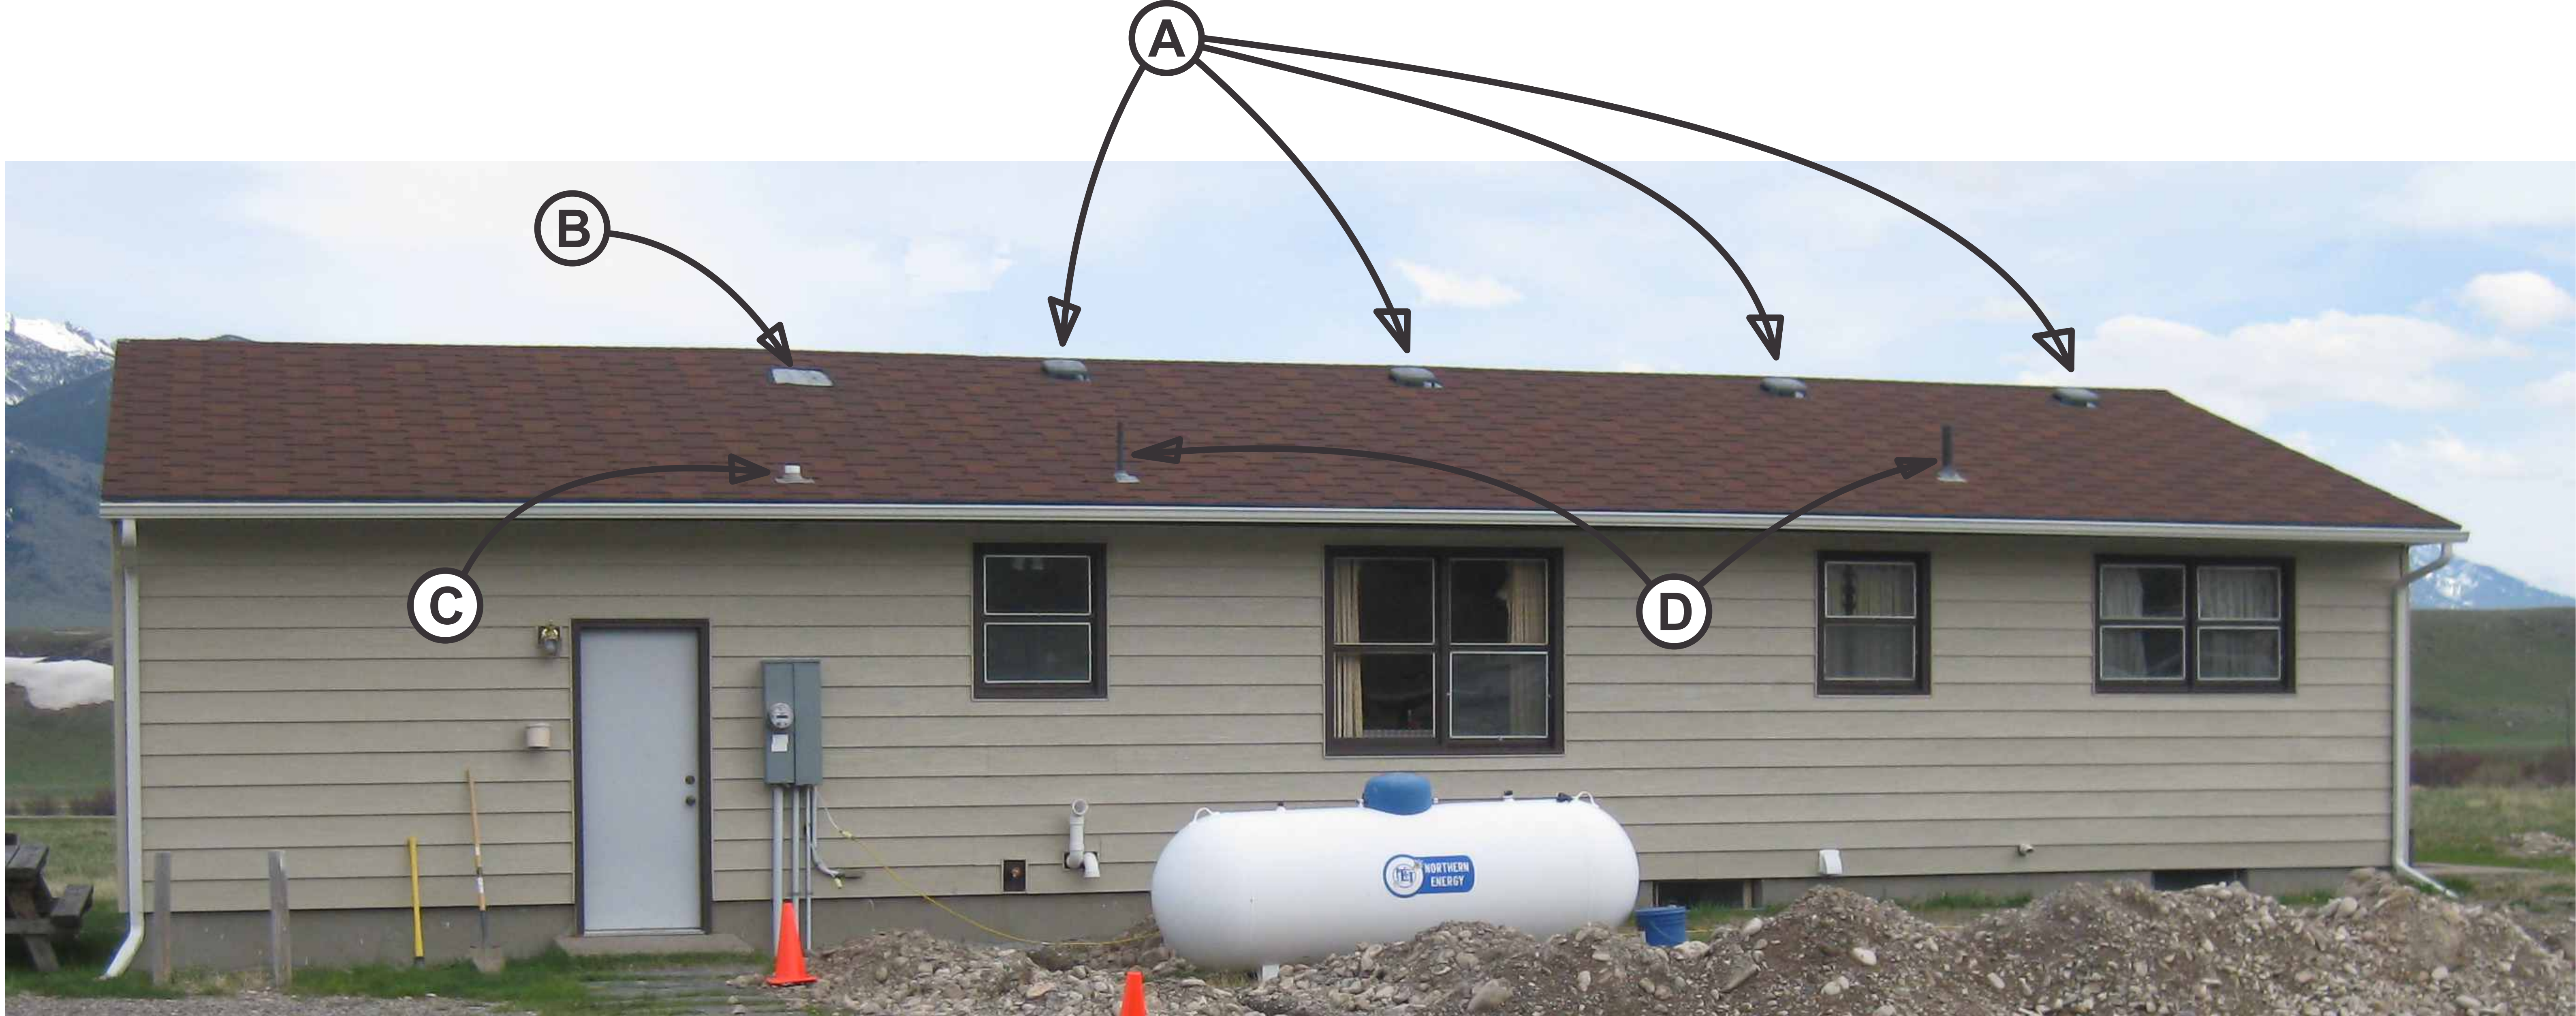

East side notes:

Extend existing bathroom vent line in attic to east soffit and finish with insect proof vent grille.
Save and reuse gutters.
Where necessary, all replaced sheathing shall match existing plywood.
Watch ground on east side for signs of septic system.

